



Document Path: S:\GIS\RWD_Data\Miami RWD #1_GIS\Miami#2_Base\Miami #1.mxd Date: 3/13/2023 Time: 11:14:37 AM

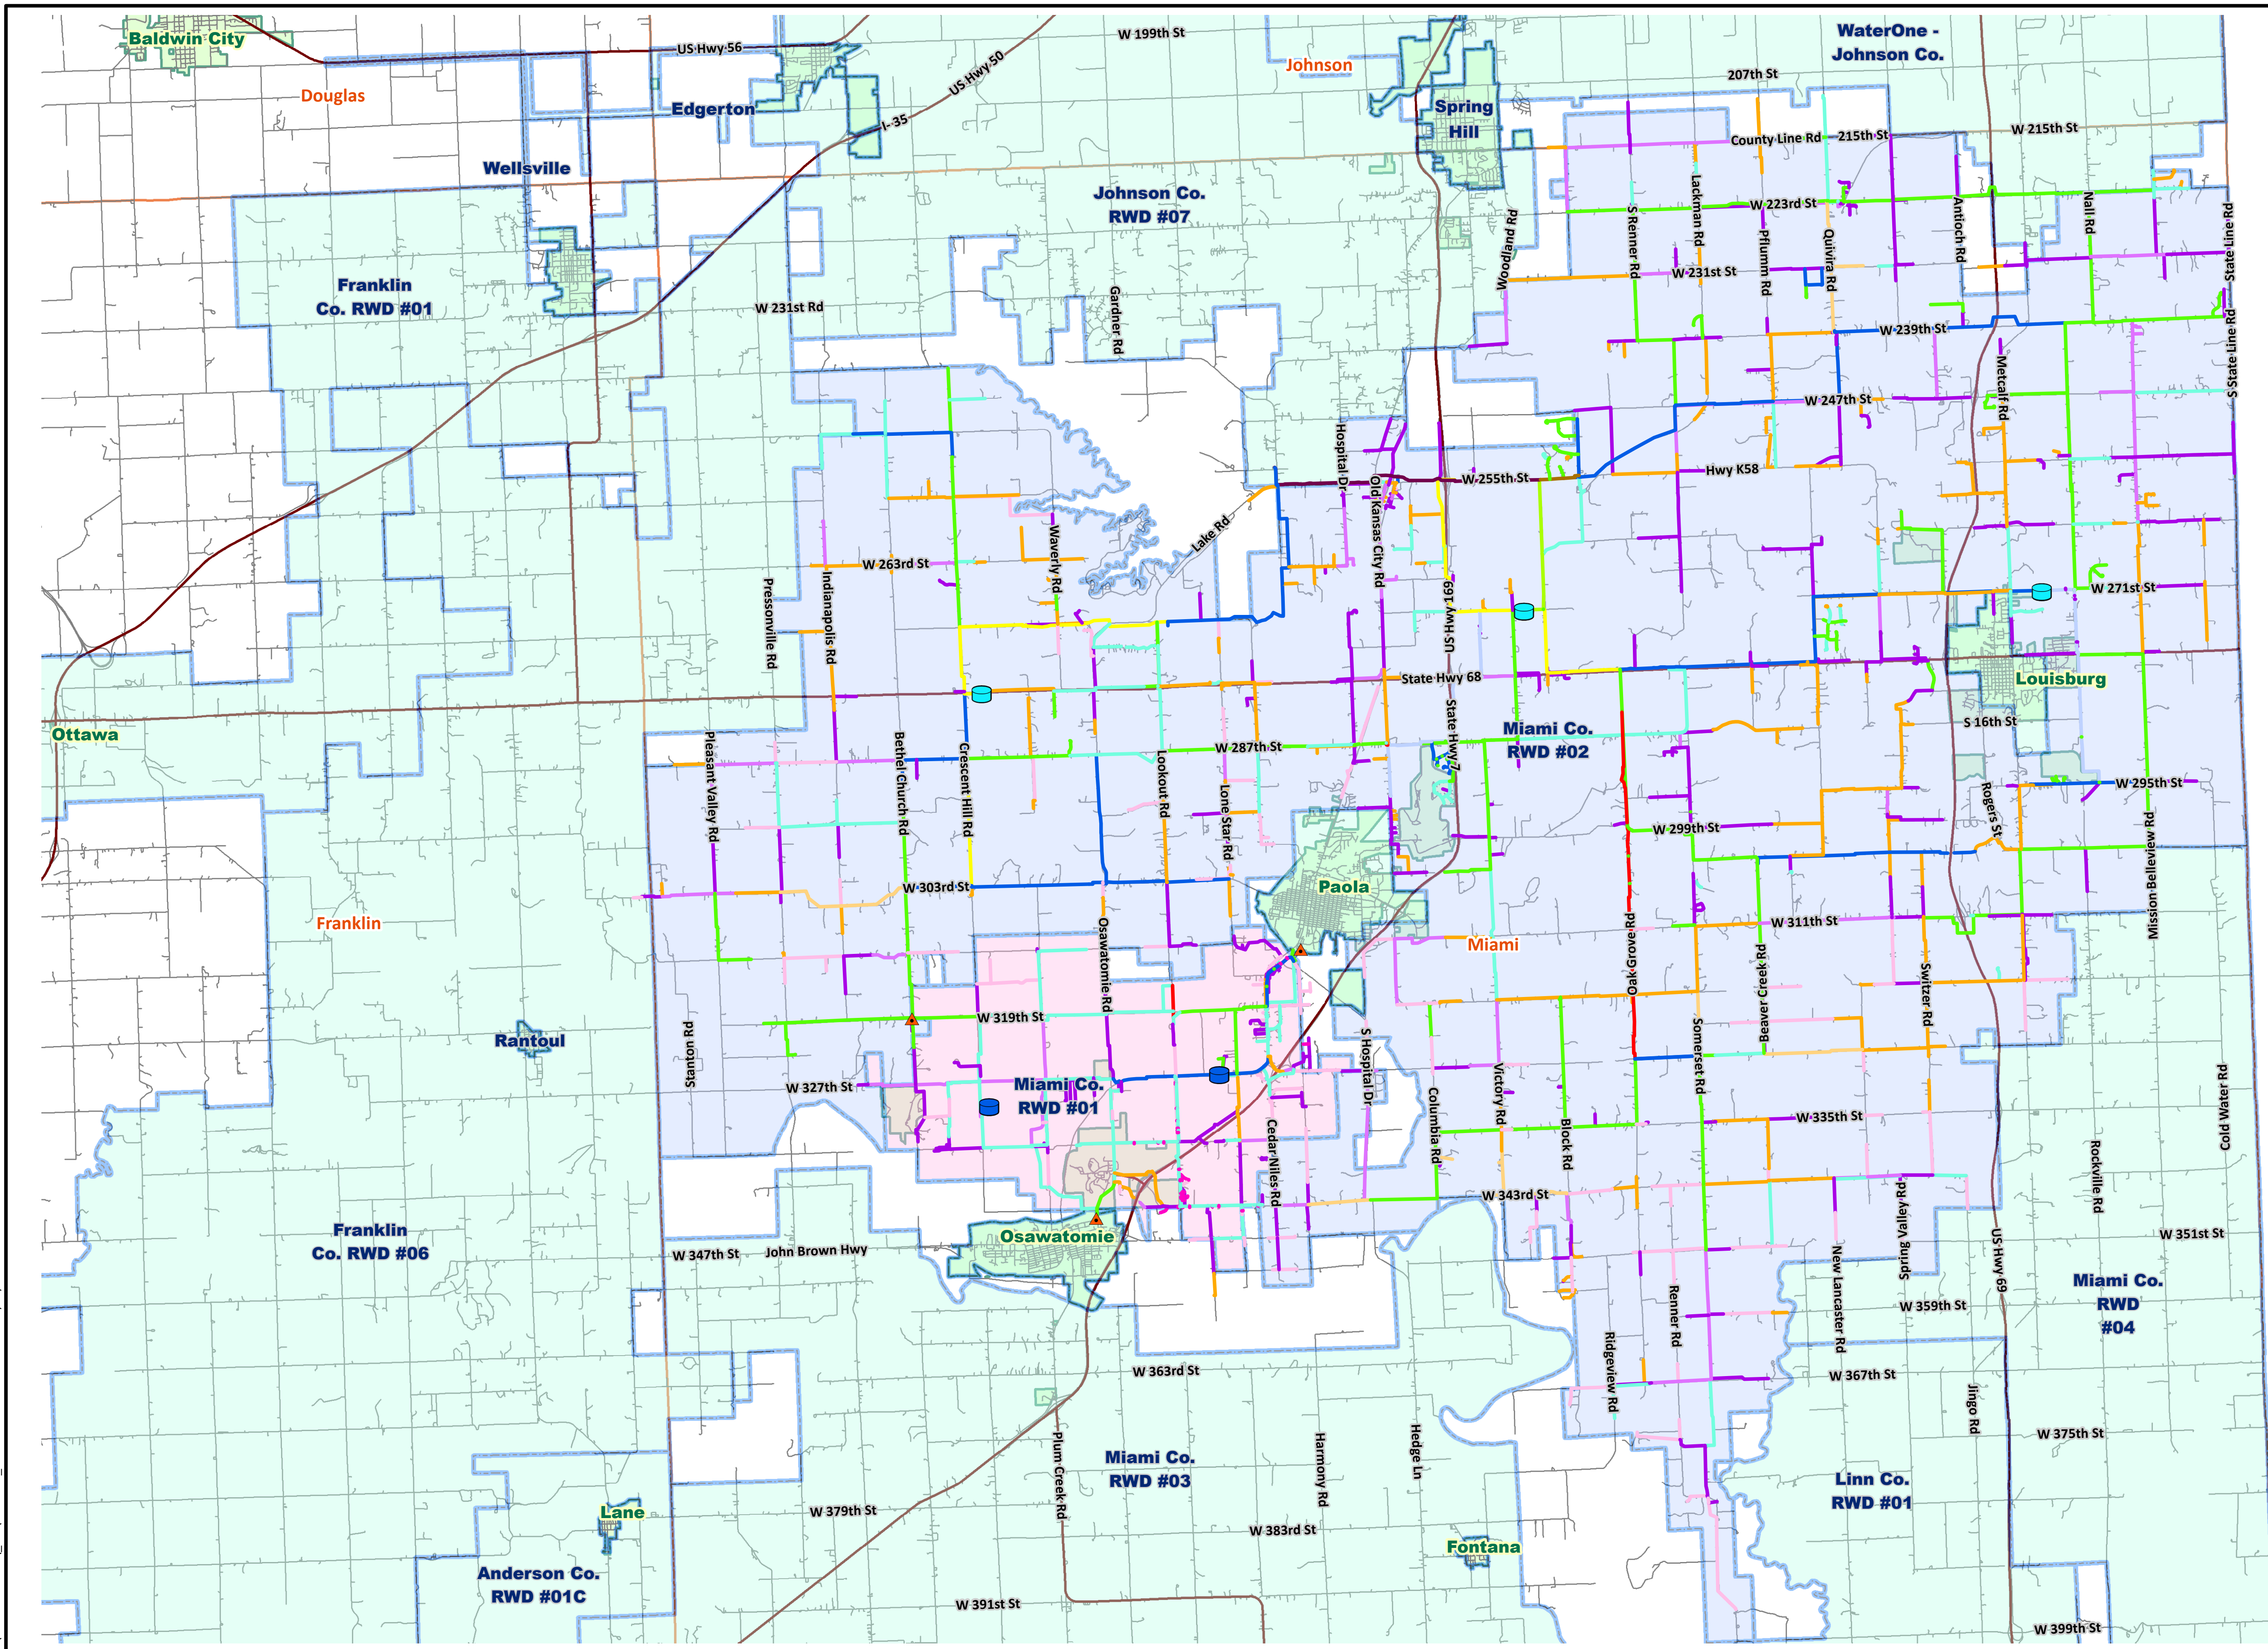

Legend

- MIAMI #1 TANK
- ▲ MIAMI #1 INTERCONNECT
- MIAMI #1 WATERLINES**
- DIAMETER**
- 1
- 1.5
- 2
- 2.5
- 3
- 4
- 6
- 8
- 12
- MIAMI #2 TANK
- MIAMI #2 WATERLINES**
- DIAMETER**
- 1.5
- 2
- 2.5
- 3
- 3.5
- 4
- 6
- 8
- 10
- 12
- 14
- 16
- 20
- 24
- 30
- <all other values>
- ABBR**
- MI-01
- MI-02
- STATE HWY
- DOUGLAS CO. ROADS
- FRANKLIN CO. ROADS
- CITY LIMITS
- COUNTY LINE

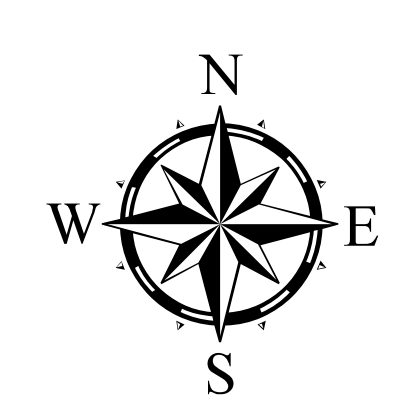

Designed By:	DLC	7					
Drawn By:	DDS	6					
Checked By:	DLC	5					
Issue Date:	xx/xx/19	4					
		3					
		2					
		1					
REV.	DATE	REVISIONS	BY	APP'D			

25-A N. MAIN ST., SAPULPA, OK 74066
TEL: 918-264-9405

MIAMI RWD #2
MIAMI COUNTY, KS

MIAMI RWD #2 & MIAMI RWD #1 WATERLINES
COLOR BY DIAMETER

NOTES:

PROJECT NO.
2019-XXXXXX-02-001

SHEET NO.
##